


- vegetación extensiva
- **DIADEM® SEM** sustrato extensivo **DIADEM®**
- **VLF-150** geotextil de filtro **DIADEM®**
- **DiaDrain-25H** lámina drenante **DIADEM®**
- **VLU-300** pfieltro de protecciónmembrana impermeabilizante resistente a las raíces
- aislamiento térmico
- **DIADEM® FLW-400** capa control de vapor
- capas adicionales

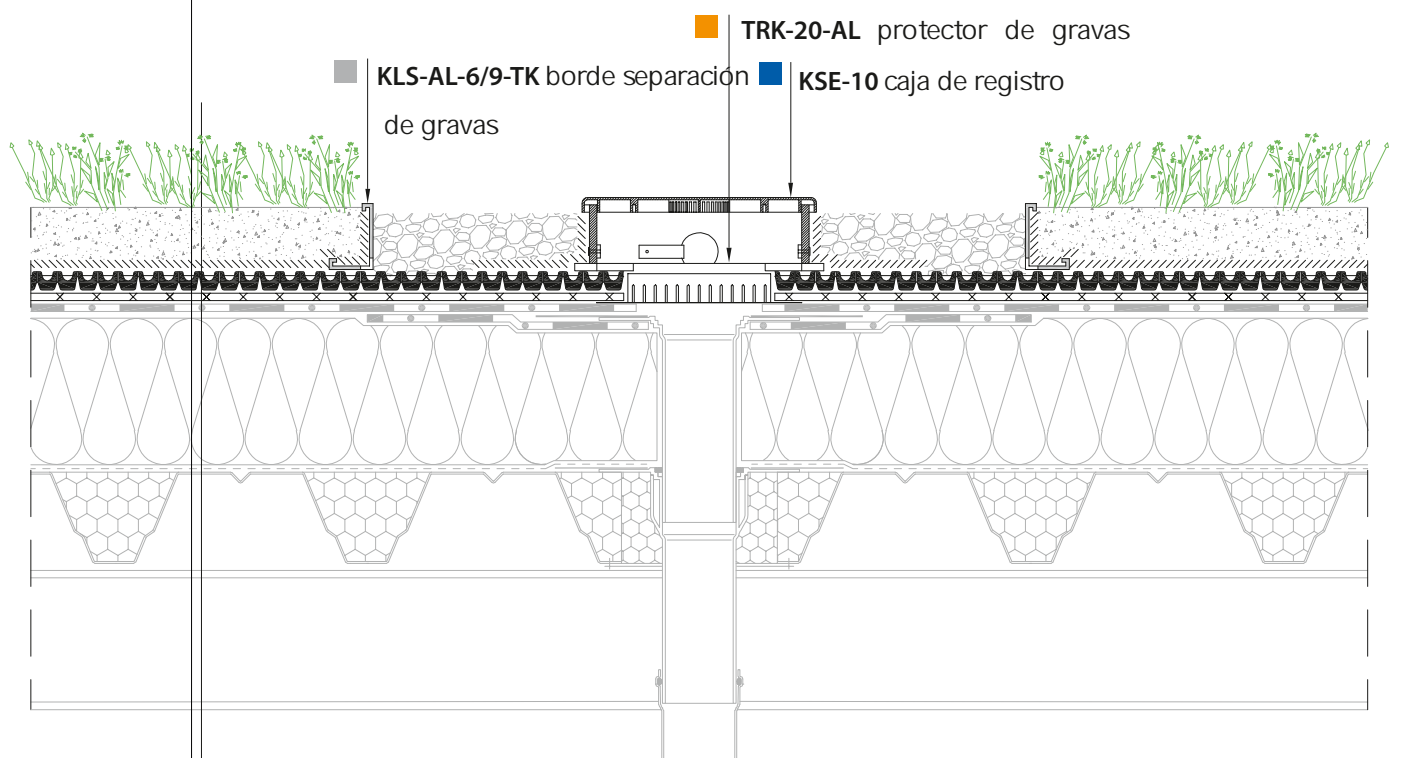

0 10 50 cm

The present drawing illustrates a possible detail version that is protected by copyright and its use is permitted only with the indication of the source. The structures should always be correctly dimensioned and conformed to the relevant specifications and regulations (structural, energetic, acoustic.etc.)



APP Kft.
 Fehérvári út 75.
 H-9028 Győr
 tel.: +36 96 / 512 910
 fax.: +36 96 / 512 914
 e-mail: info@diadem.com
 web: www.diadem.com

DIADEM®150

cubierta ajardinada extensiva, cubierta convencional
SUMIDERO EN CUBIERTA AJARDINADA

DIADEM® producto: KSE, KLS, TRK

fecha: 2018

sección número:
 150_12